

INSTRUMENTATION KEY:

LIFT LOBBY A  
DRESSING ROOM  
STUDIO THE  
CORRIDOR  
TO LOWER  
FOYER &  
VOM

HEIGHT 2000 UNDER

HEIGHT 6350 UNDER  
SLIDING SHUTTER DOOR

CROSSOVER

HEIGHT 6000 UNDER

- WINCH 4 1000KG SWL
- HEMP 8 50KG MAX
- HEMP 7 50KG MAX
- WINCH 3 1000KG SWL
- HEMP 6 50KG MAX
- HEMP 5 50KG MAX
- HEMP 4 50KG MAX
- WINCH 2 1000KG SWL
- HEMP 3 50KG MAX
- HEMP 2 50KG MAX
- WINCH 1 1000KG SWL
- HEMP 1 50KG MAX

FLY FLOOR  
+ 7500

LX FLOOR  
+ 7500

STAGE PREP

STAIRS TO  
SUBSTAGE

LADDER ACCESS  
TO LX & FLY FLOOR

PROSCENIUM

HEIGHT 6000 UNDER

+7500 BRIDGE 1

STAGE

+7500 BRIDGE 2

+7500 BRIDGE 3

+6930 BRIDGE 4

+6320.5 BRIDGE 5

+7500 SURGE

LEFT BRIDGE

RIGHT BRIDGE


EXTREME LEFT BRIDGE

EXTREME RIGHT BRIDGE

VOM

STAIRS TO  
UPPER FOYER & REAR  
AUDITORIUM DOORS

FIRE EXIT

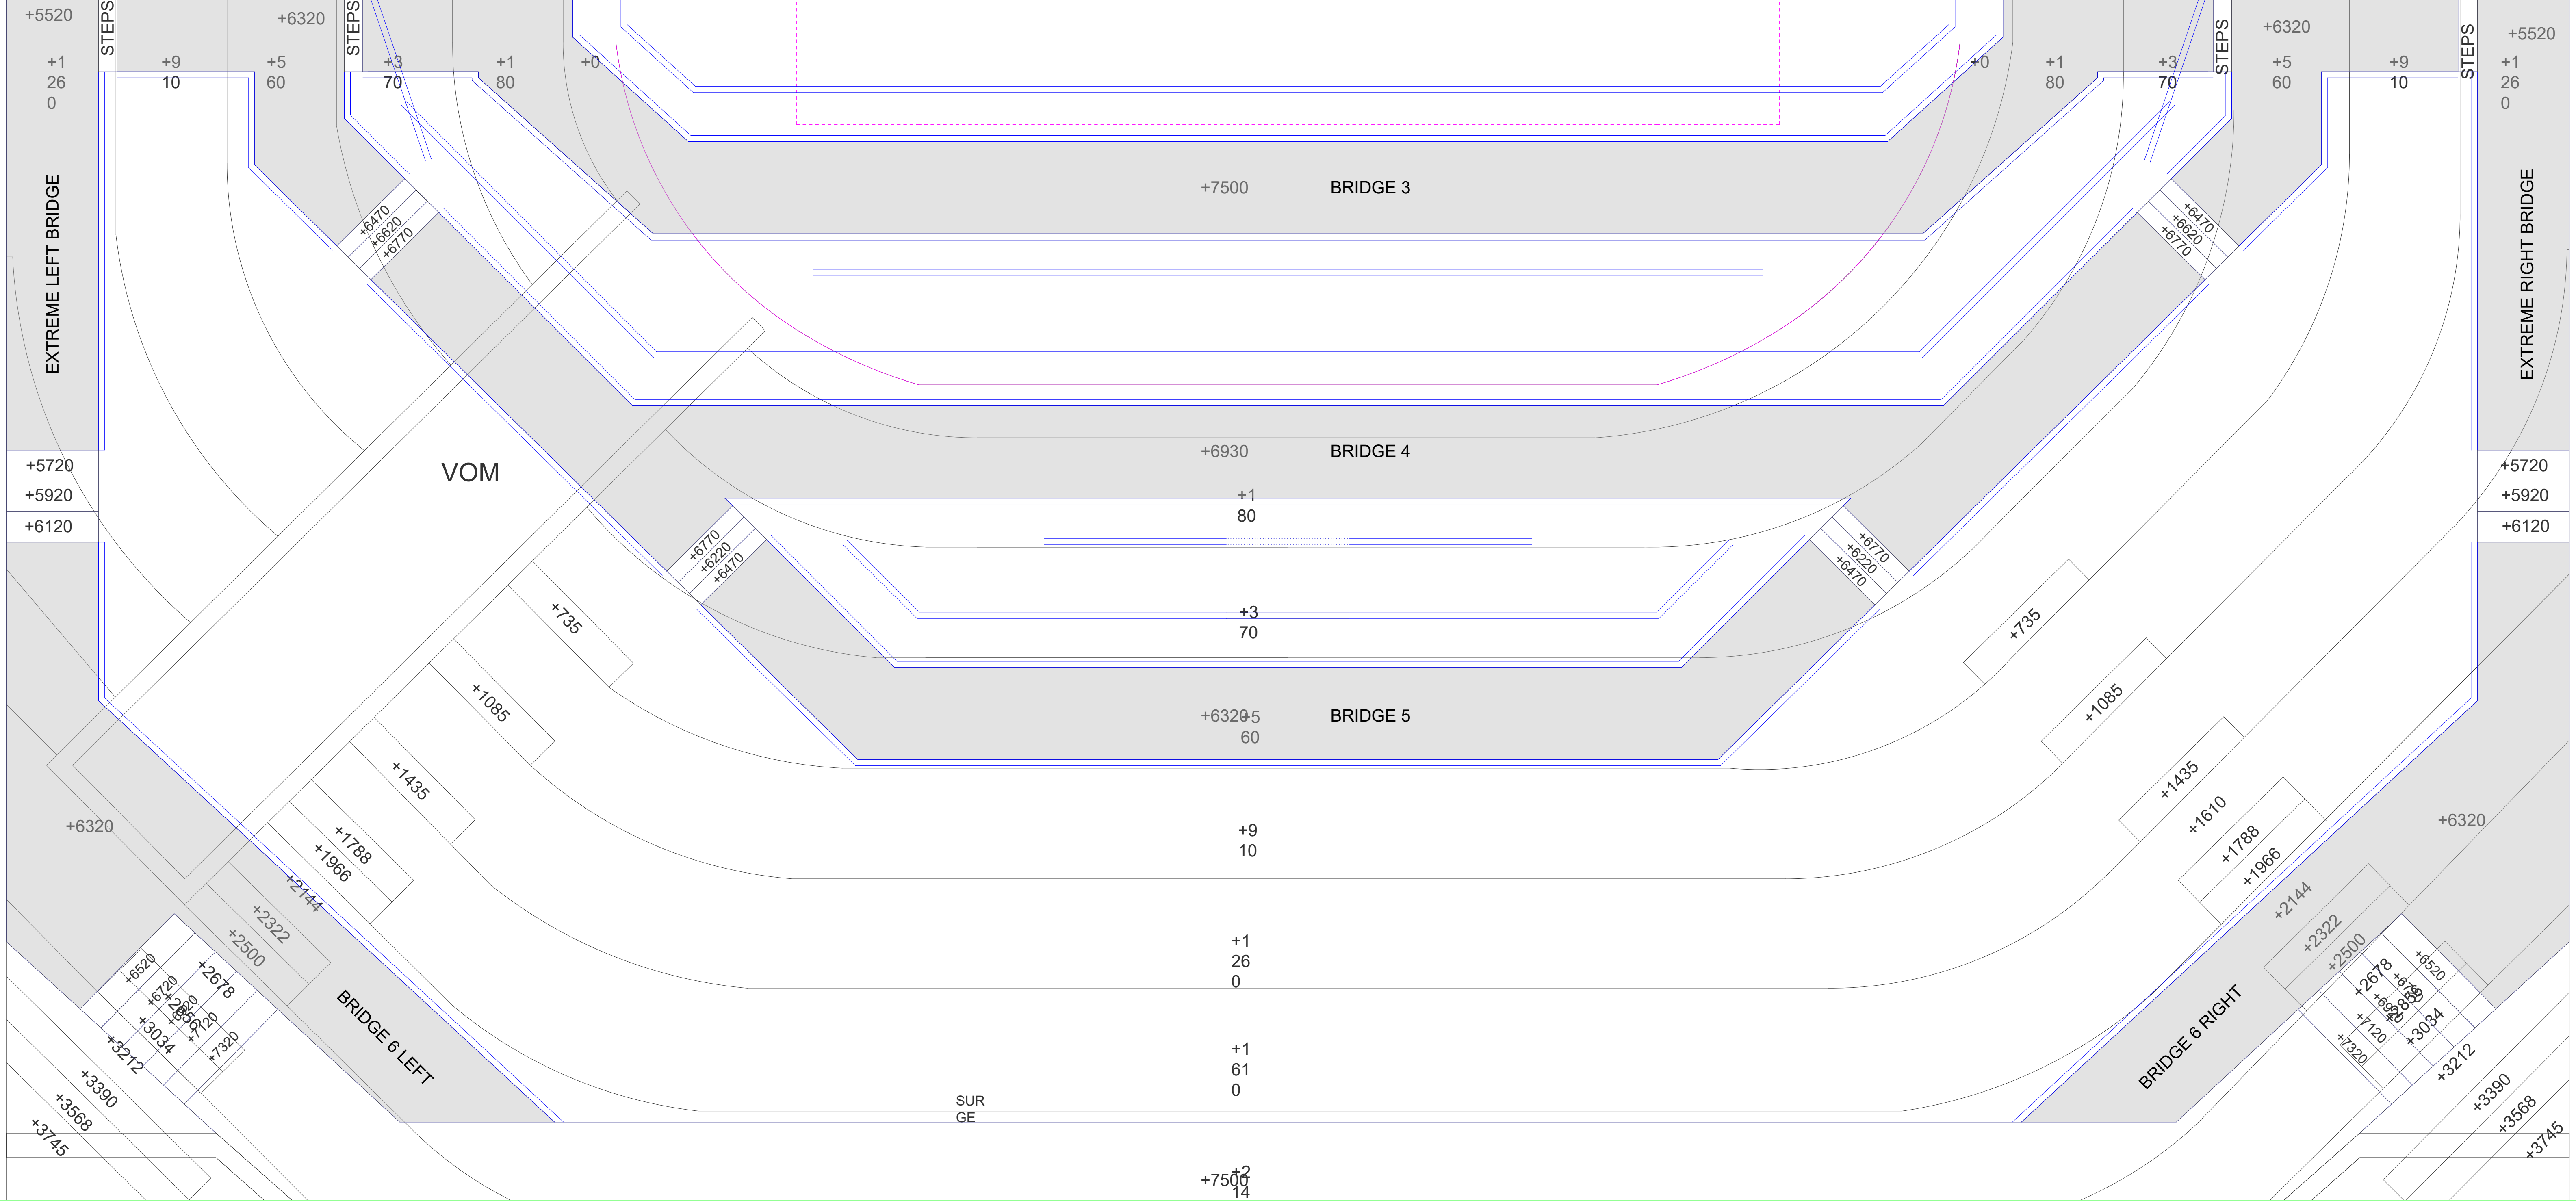

PRODUCTION:  
DESIGNER:

TITLE:  
Hull Truck Main Theatre  
Grid Plan For Lighting or Sound

SCALE: 1:25 @ A0  
DATE:

PRODUCTION MANAGER:      DWG NO:

